



WIDOK OŚ
1:200

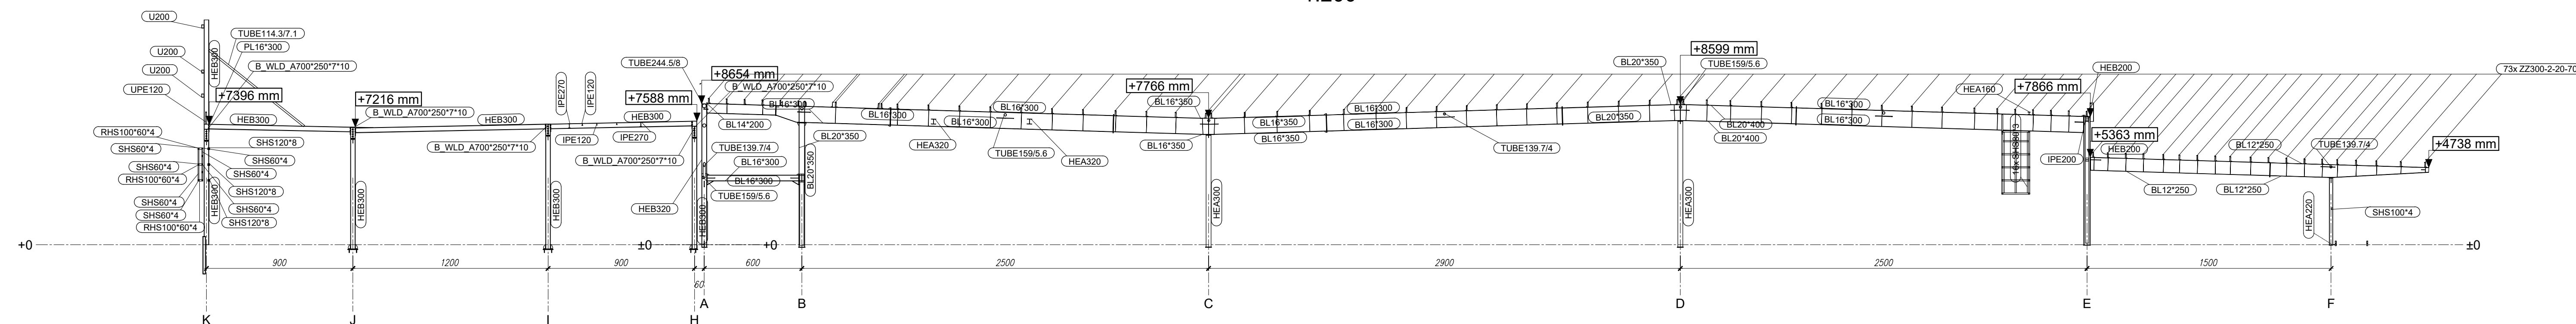

WIDOK OŚ 8
1:200

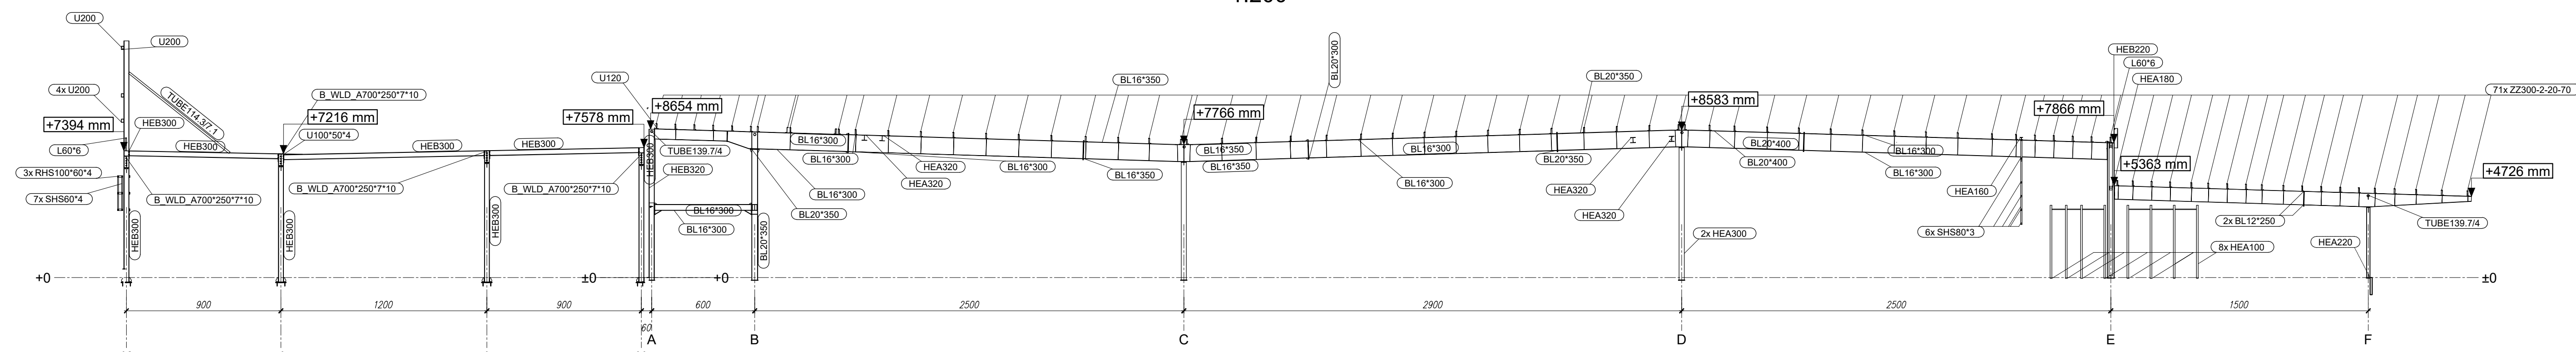

WIDOK OŚ :
1:200

