



1:200

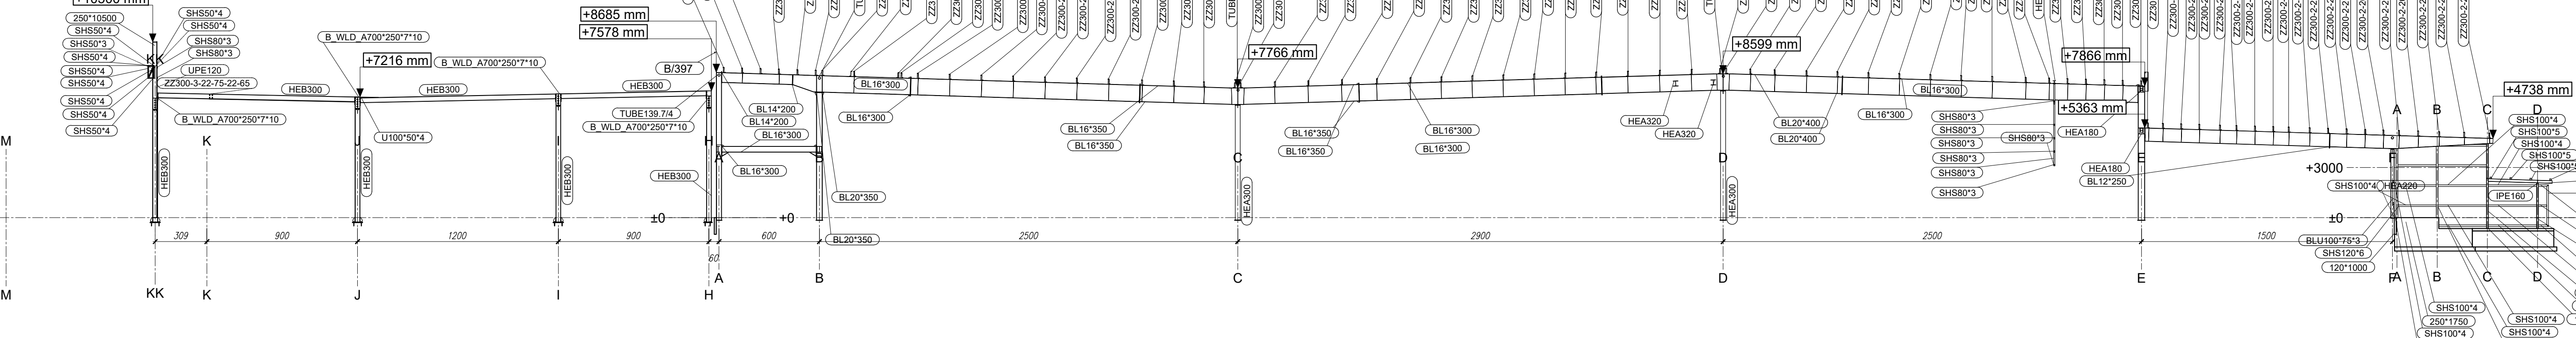

1:200

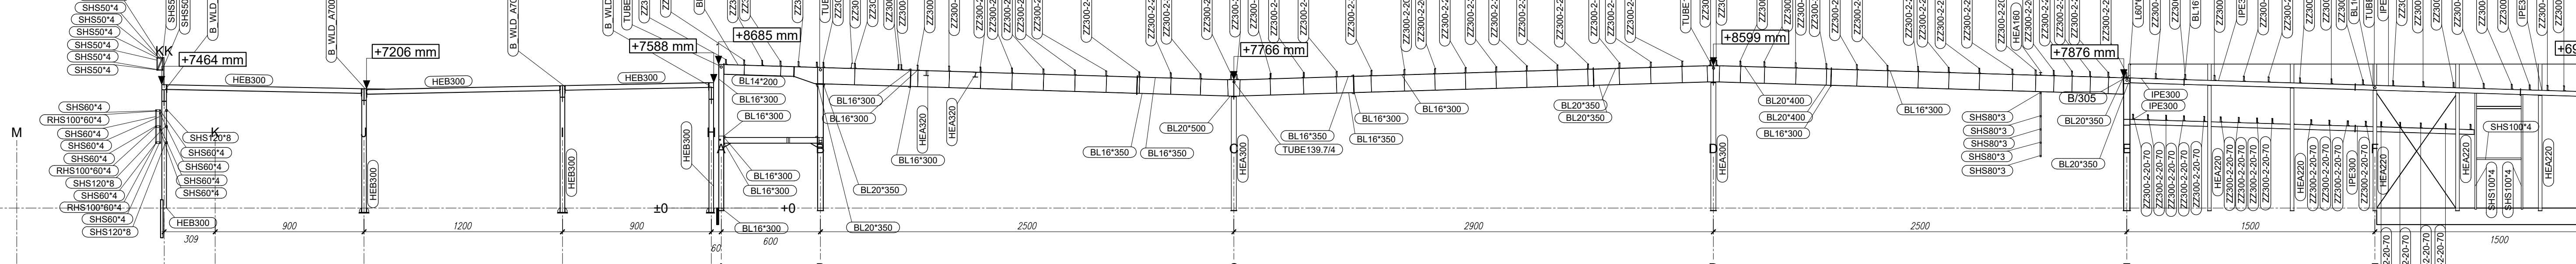

1:200

