
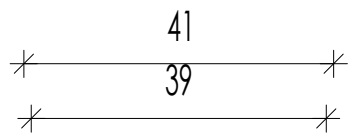







WAYFINDING SIGN

TYPICAL BUILDING

Drive Thru Drive Thru Drive Thru

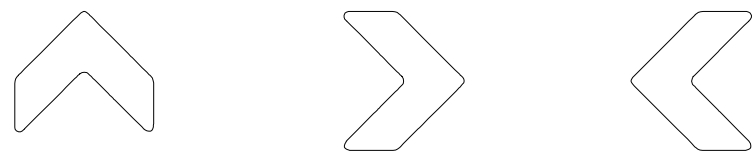

5 4

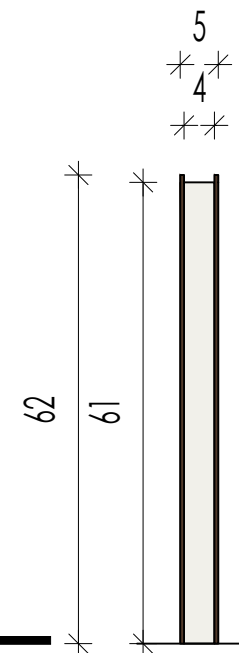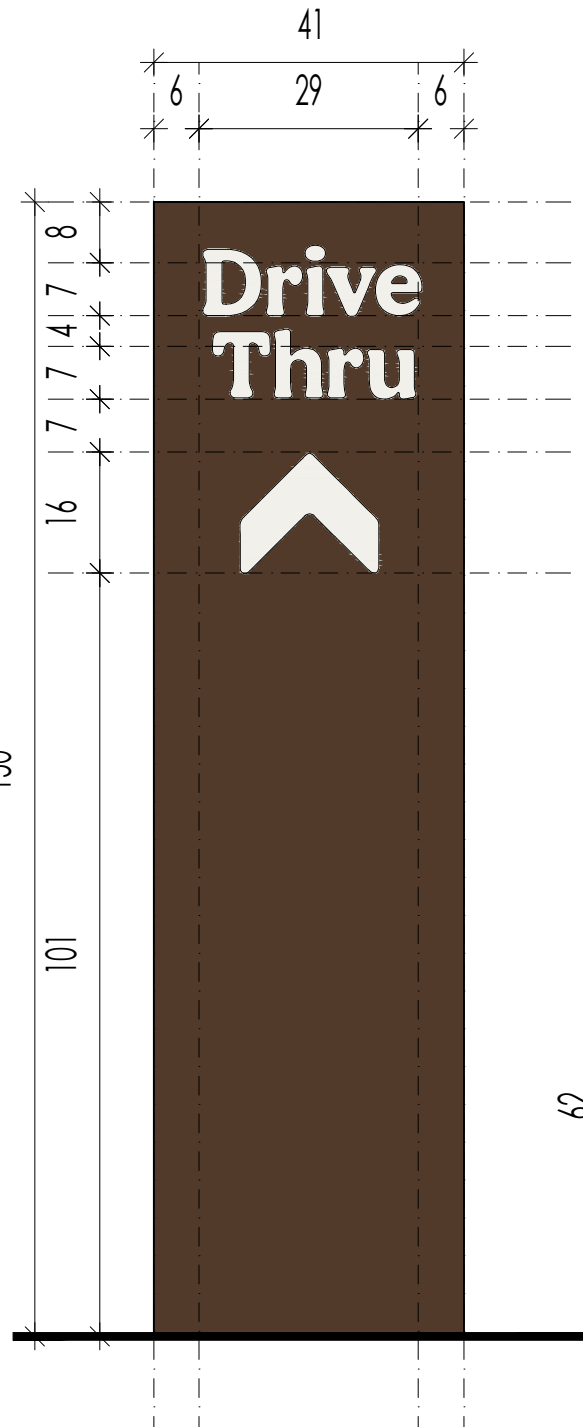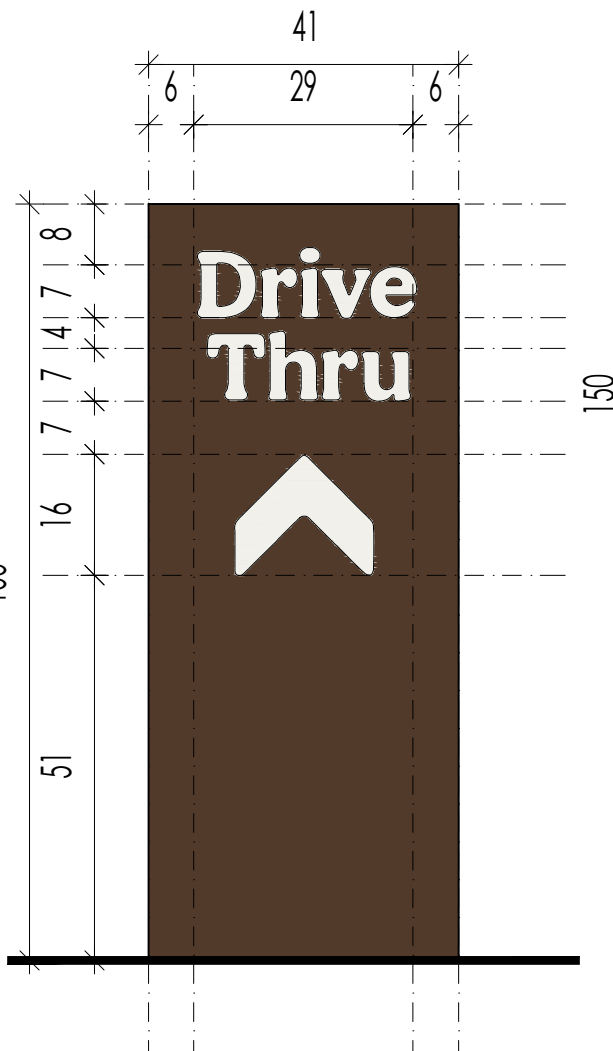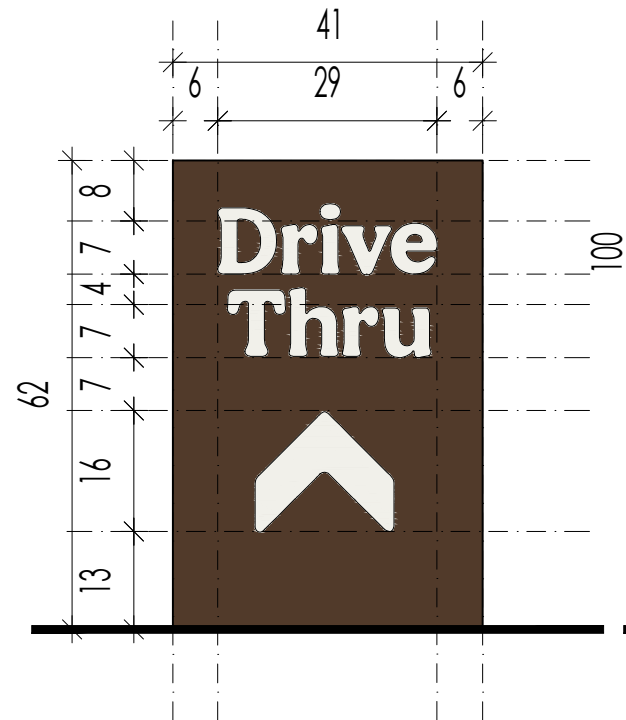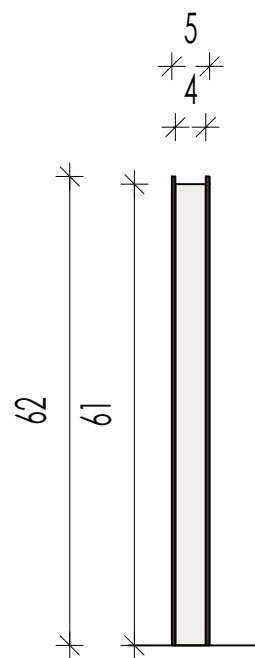

5 4

